



File name: ACO KerbDrain 305 CS LH dropper.dwg Plotted: 2016-06-15 Plot Device: DWG To PDF.pc3 Paper Size: ISO A4 (210.00 X 297.00 MM)

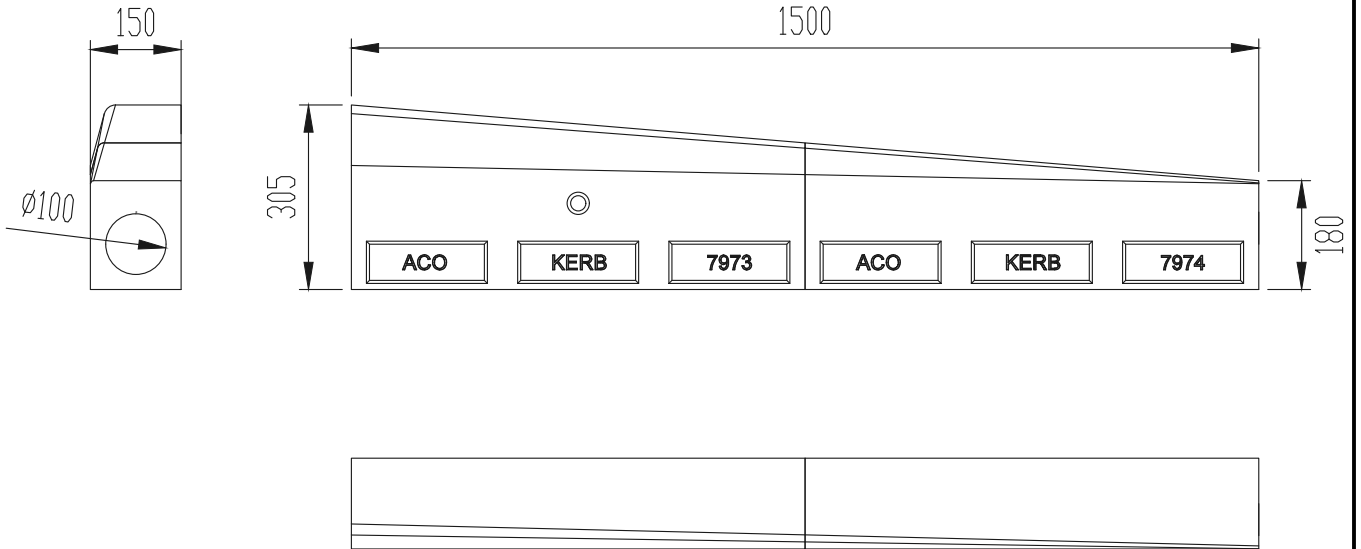

Име на АСО система : System name ACO KerbDrain - бордюри с интегрирано отводняване	Масщаб: Scale 1:10	Част : Discipline disignator WS	Тип чертеж : Disignator 5	Номер на лист : Sheet reference num. 06
Име на чертеж : Sheet name ACO KerbDrain 305 CS LH Ляв елемент за наклон, 915 мм	Дата: Date 04/2016	WS	Лист No от листа: 06	06
Име на файл: File name ACO KerbDrain 305 CS LH dropper.dwg	Но на ревизия: Revision num. 0			
ТЕХНИЧЕСКА СПЕЦИФИКАЦИЯ НА ПРОДУКТ: Елементи за специални приложения на монолитен отводнителен бордюор KerbDrain 305. Клас на натоварване D 400 съгласно БДС EN 1433:2003, 100% водоплътен.		ACO. The Future of Drainage.  designsteam@aco.bg www.aco.bg		
APT. №: 07966				

This drawing is submitted to "ACO - СТРОИТЕЛНИ ЕЛЕМЕНТИ" EOOD in its own right and is not to be used for reproduction, modification, or any other purpose without written permission. This drawing is the property of ACO BUILDING ELEMENTS EOOD and cannot be copied or reproduced.